



PREMIER BUILDING
PRODUCTS Ltd

PBP STD GAB

GUIDE

2021


PREMIERBUILDINGPRODUCTS.CO.UK

+44 (0)1428 654781


enquiries@pbp.uk.com

Gable End Chimney Design


Section view along ridge

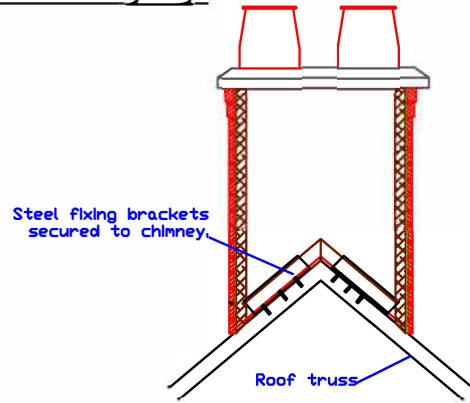


Section view at Gable end

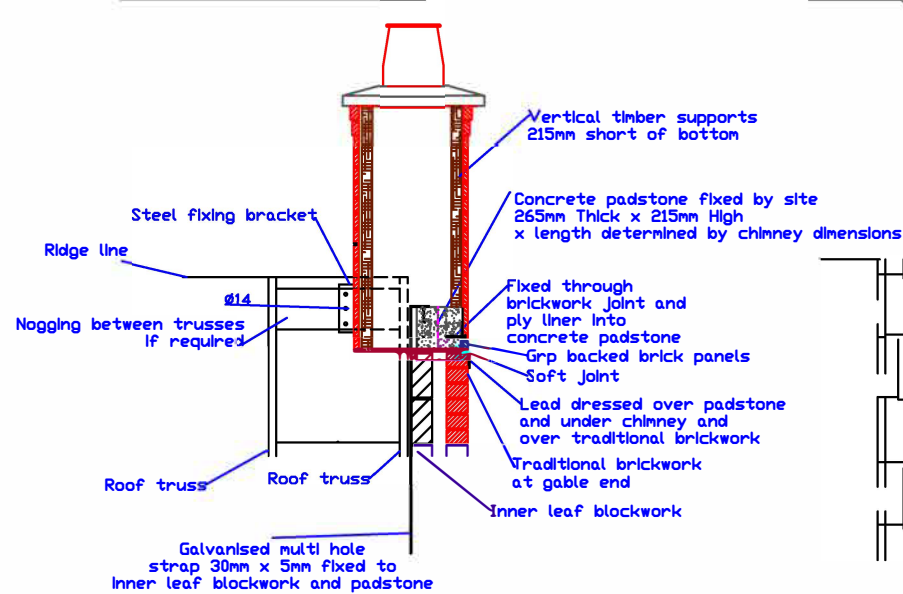



Finished front/rear elevation view

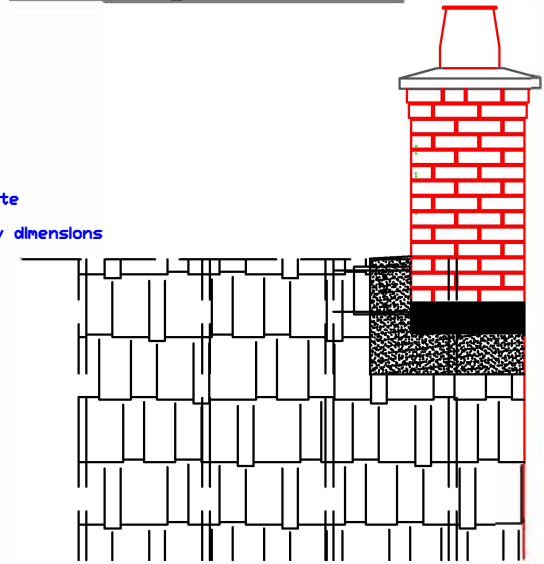

Section view through Gable end

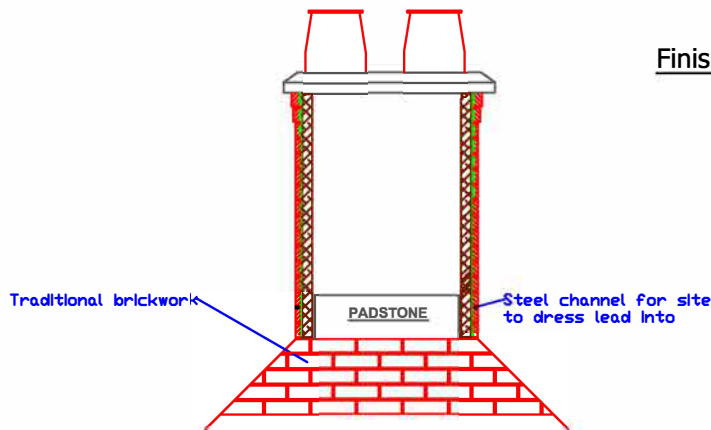

Finished Gable end view

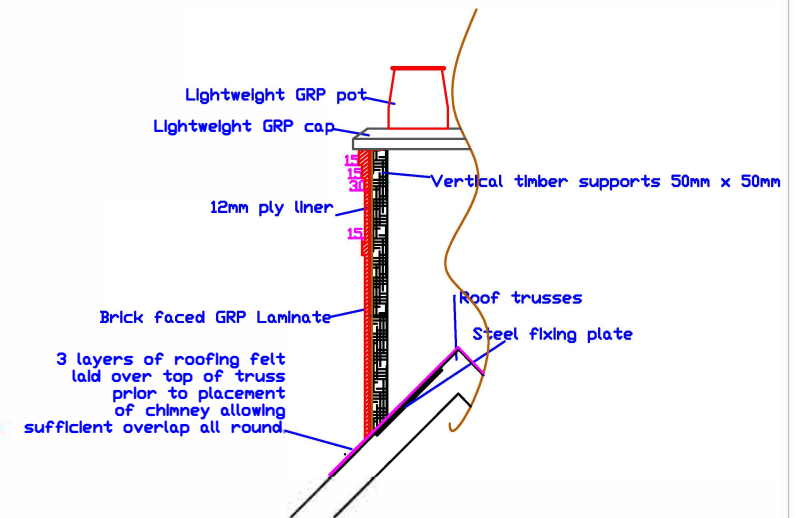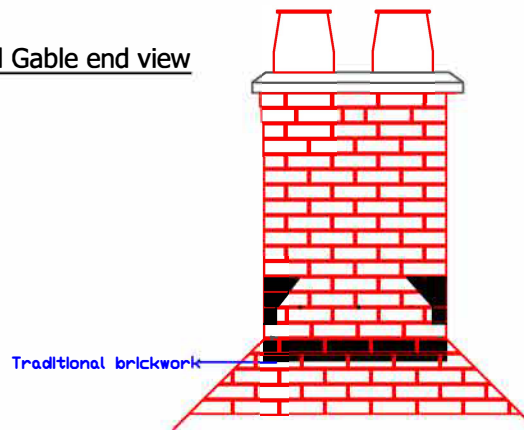

Premier Building Products Ltd
The Gate House
Fernhurst Business Park
Fernhurst
Surrey, GU27 3HB

Notes:-

Drawing to be read in conjunction with standard Method Statement. All drawings are issued for comment and approval and responsibility remains with the customer to check and approve all information, fixings and dimensions.

Customer:
Site:

Title:
Date:
Drawing No. std ged
Scale: NTS Drawn By: CTP